
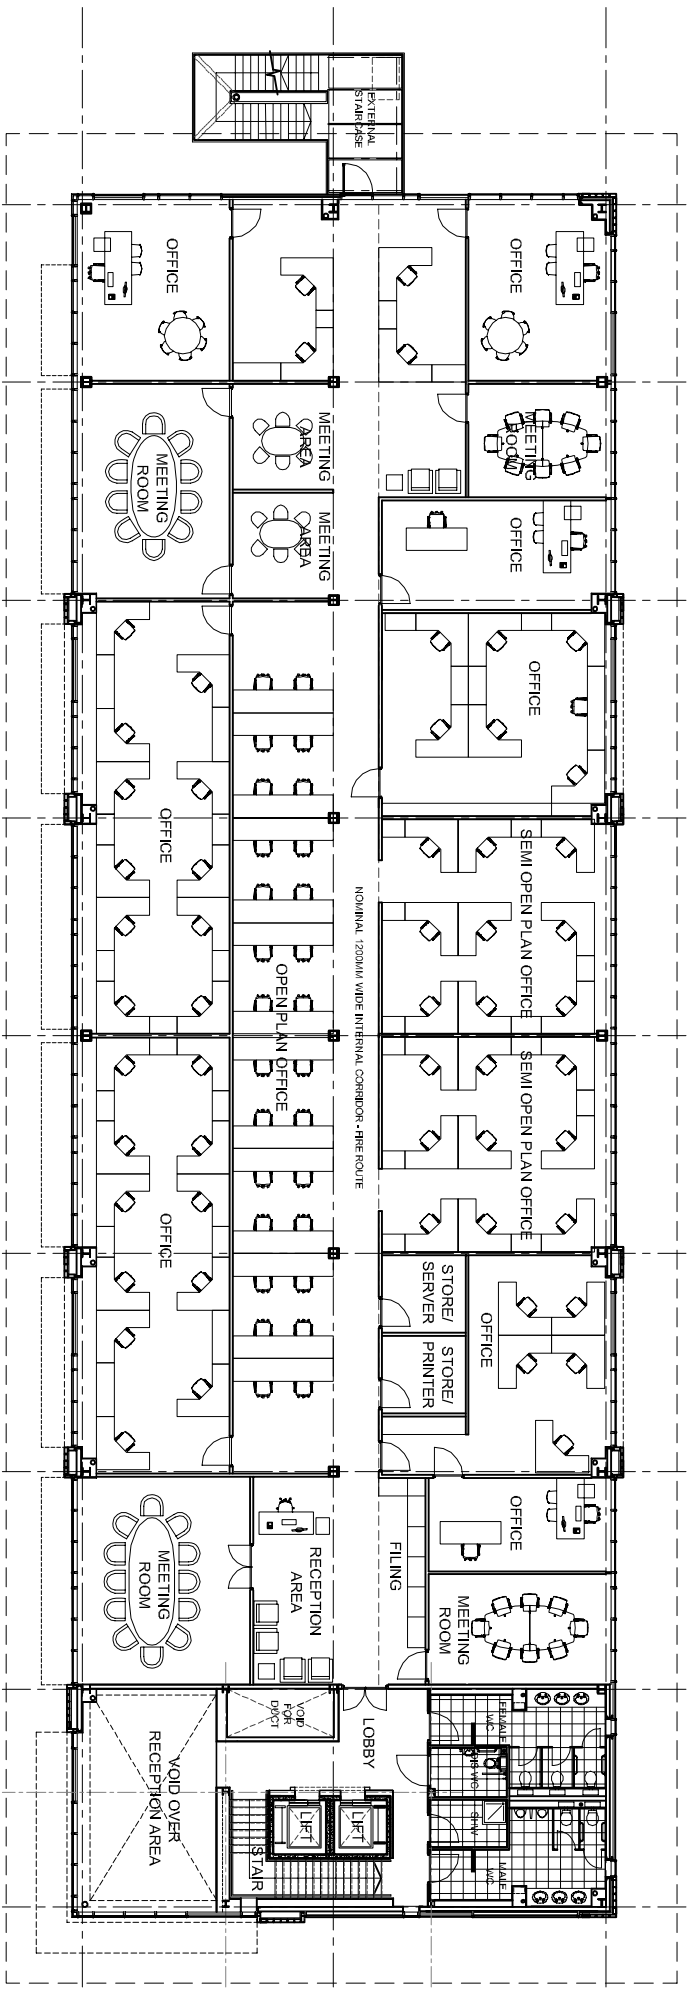


CROSSWAYS BUSINESS PARK - DARTFORD

LAKEVIEW WEST OFFICE

 

LAKEVIEW WEST OFFICE - TYPICAL FLOOR PLAN

TOTAL 91 NO. WORKING POSITION

FROGMORE

LAKEVIEW WEST OFFICE
 OFFICE SPACE PLANNING LAYOUT
 OPTION 3 - CELLULAR AND OPEN PLAN

DRG NO. 2716/MK/1108A
 SCALE 1:250 @ A4
 DATE MARCH 2008

